


H.D.P.

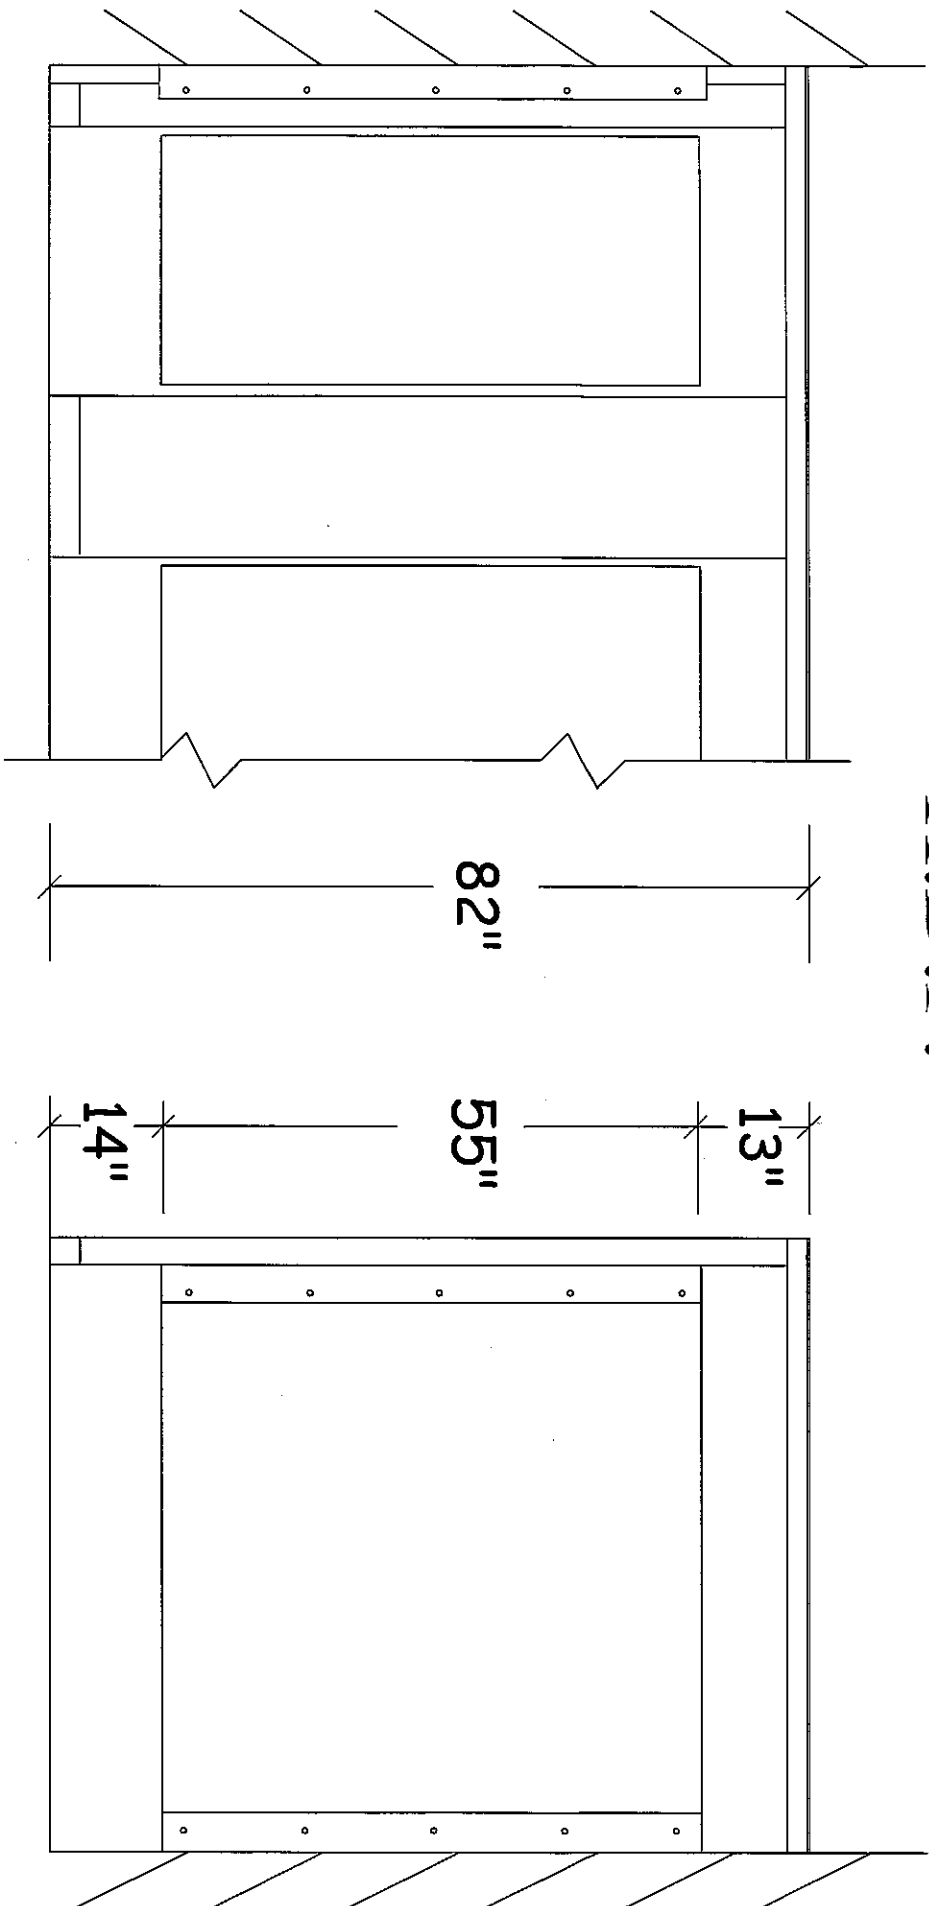

Series OH - Typical elevation

Backing points for other than masonry walls indicated

**ROCKVILLE  
PARTITIONS  
INCORPORATED**