


# STAINLESS STEEL

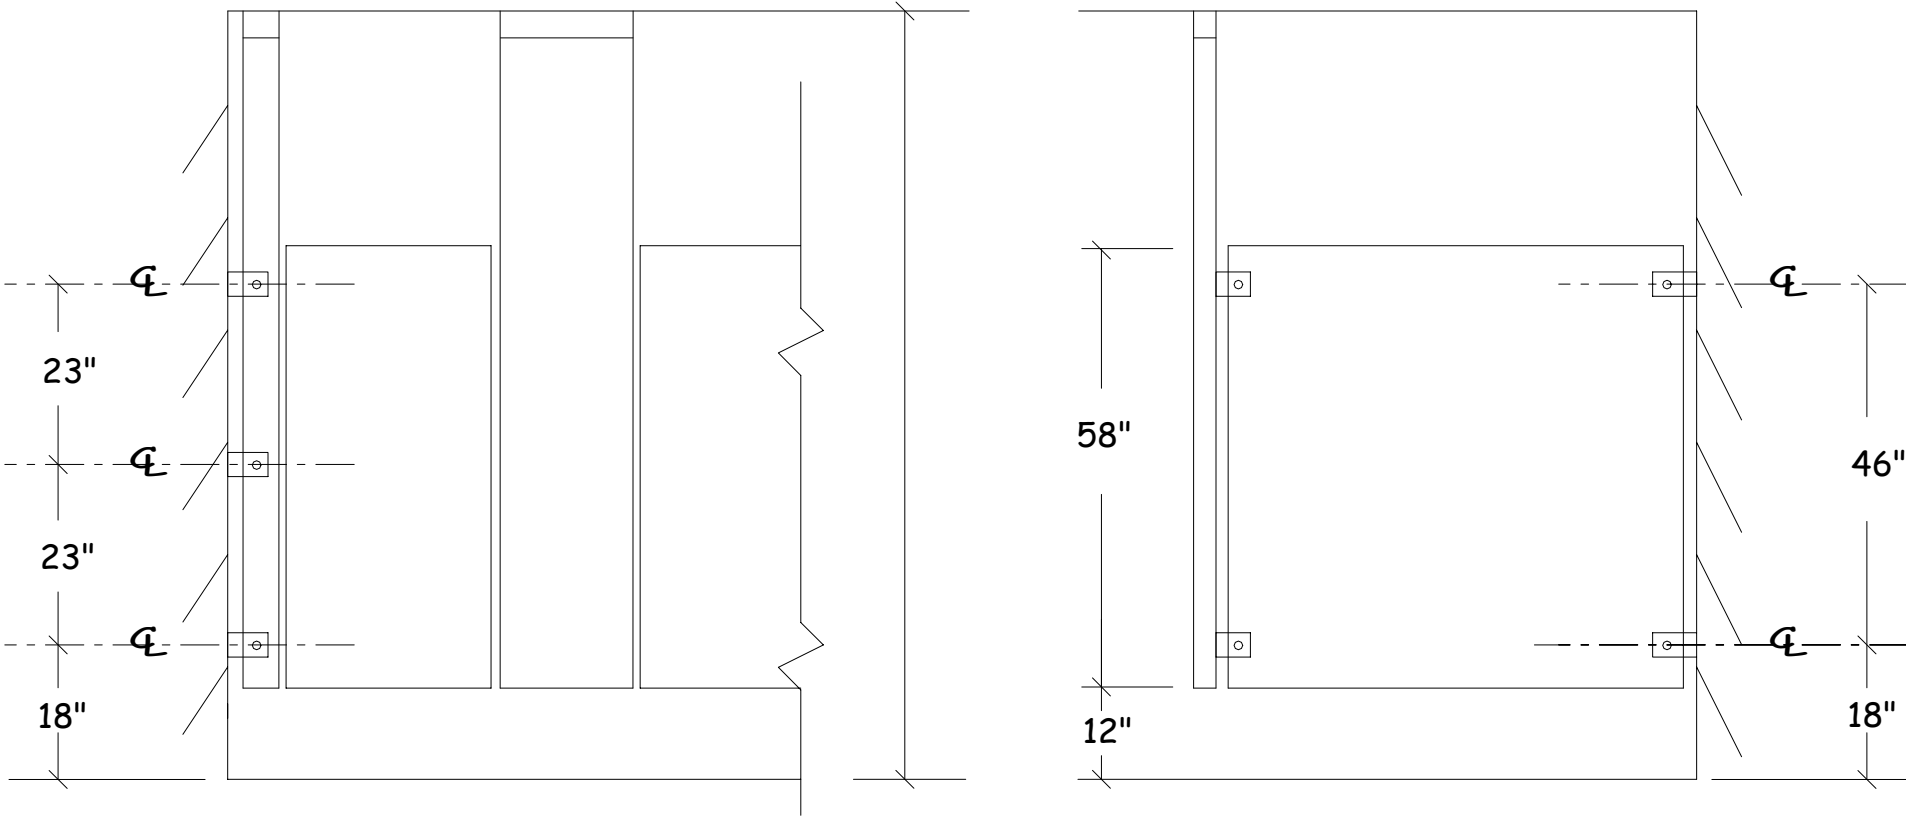

Series CH - Typical elevation

Backing points for other than masonry walls indicated

**ROCKVILLE  
PARTITIONS  
INCORPORATED**